



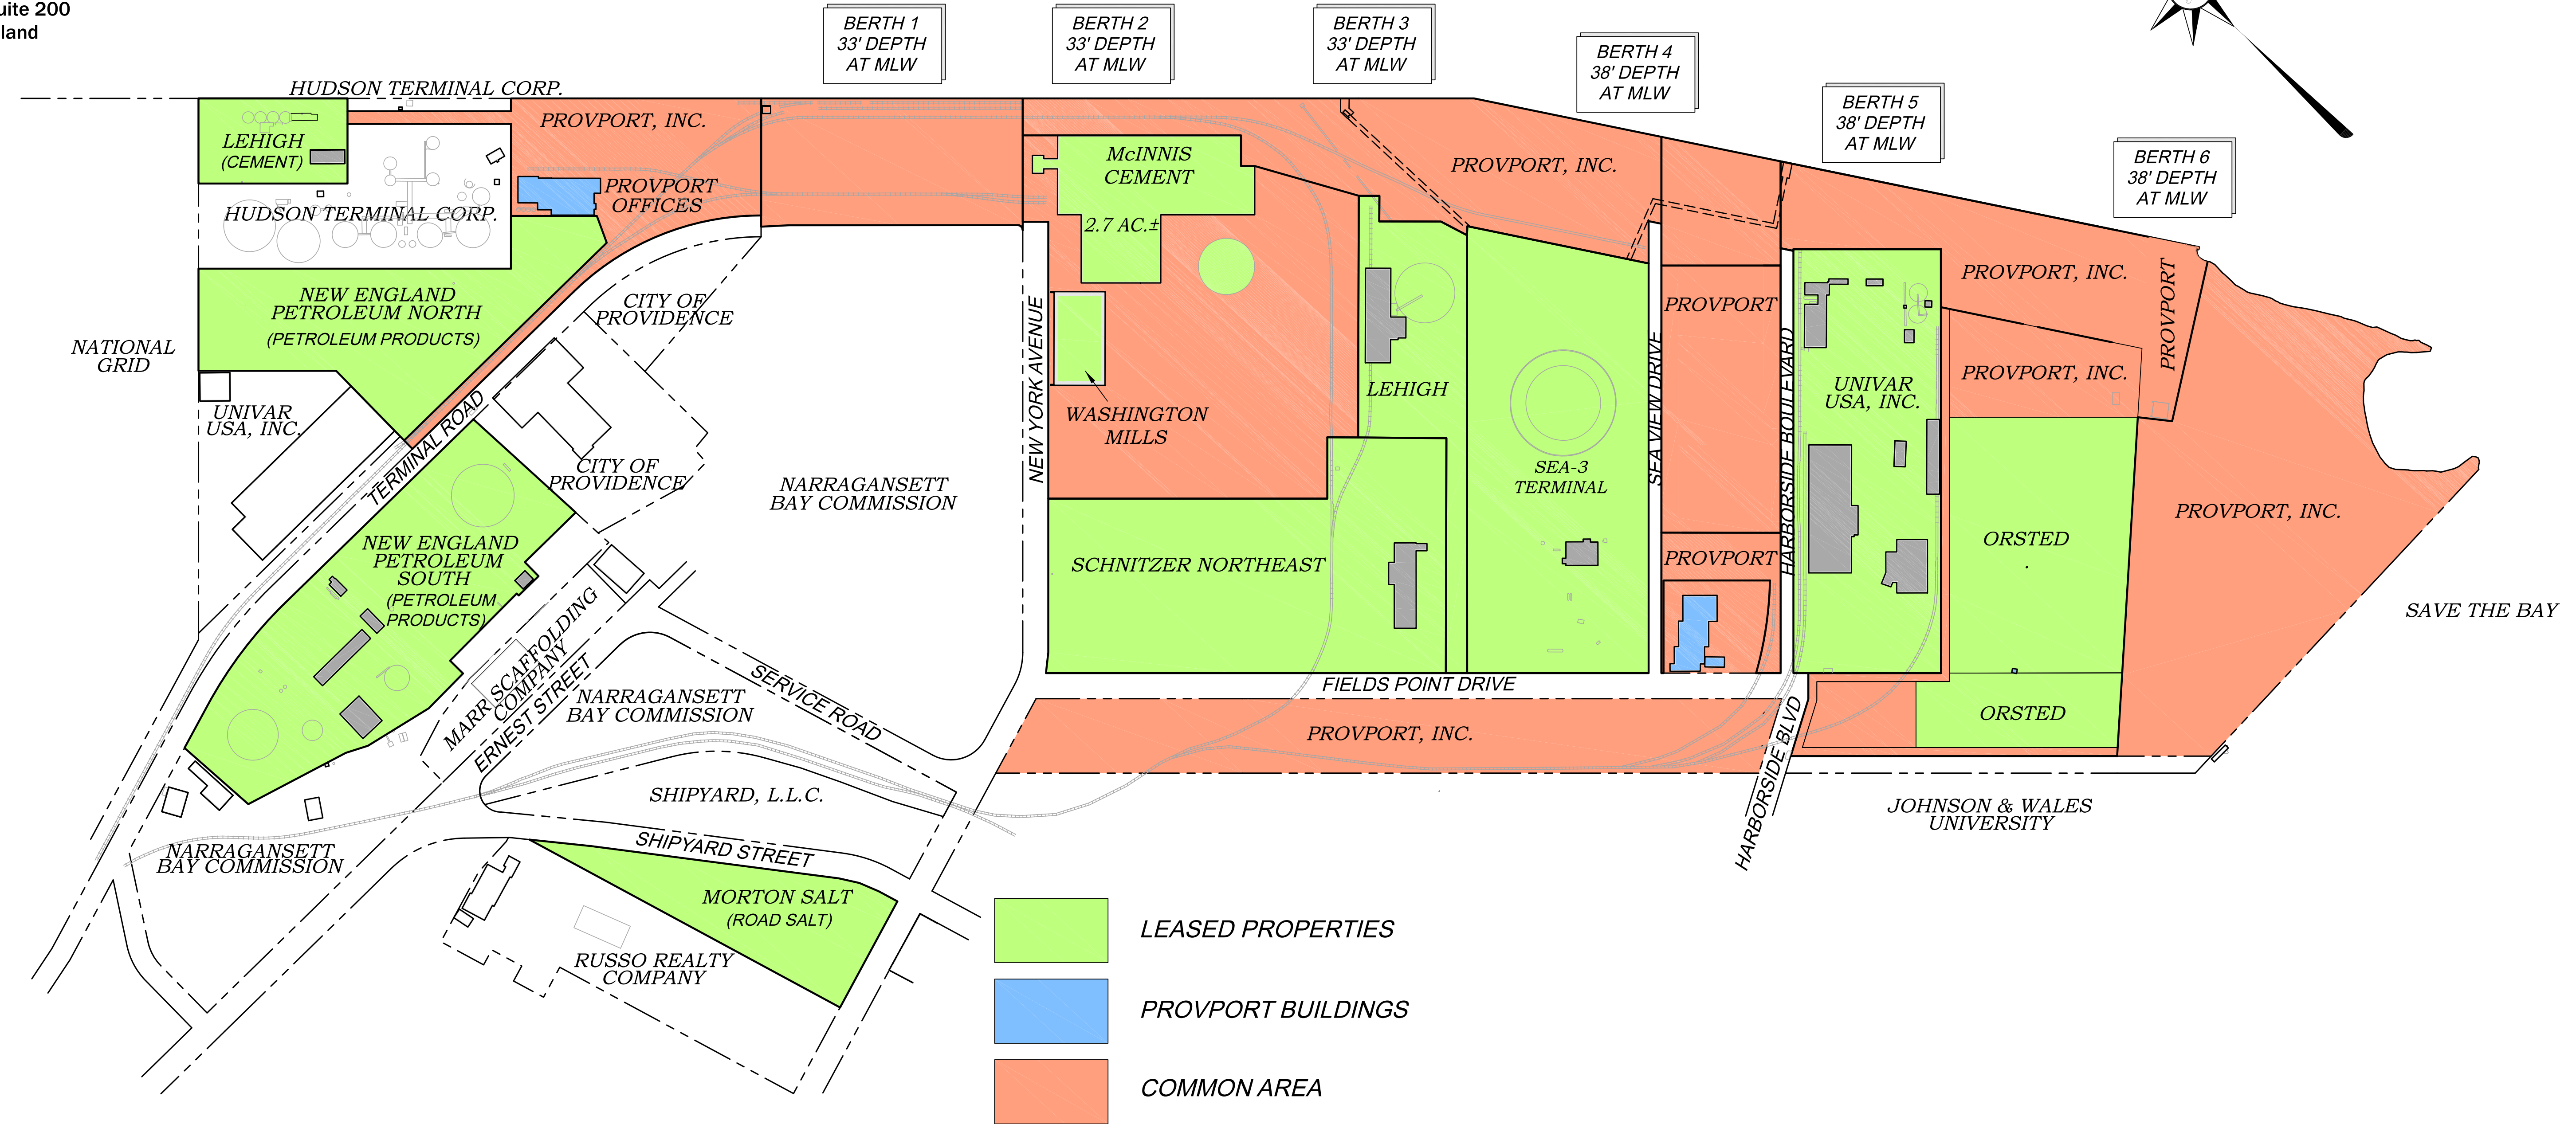


35 Terminal Road, Suite 200
 Providence, Rhode Island
 02905-5507
 401.781.4717
 401.461.6240
 www.provport.com

PROVIDENCE RIVER
 40' CHANNEL

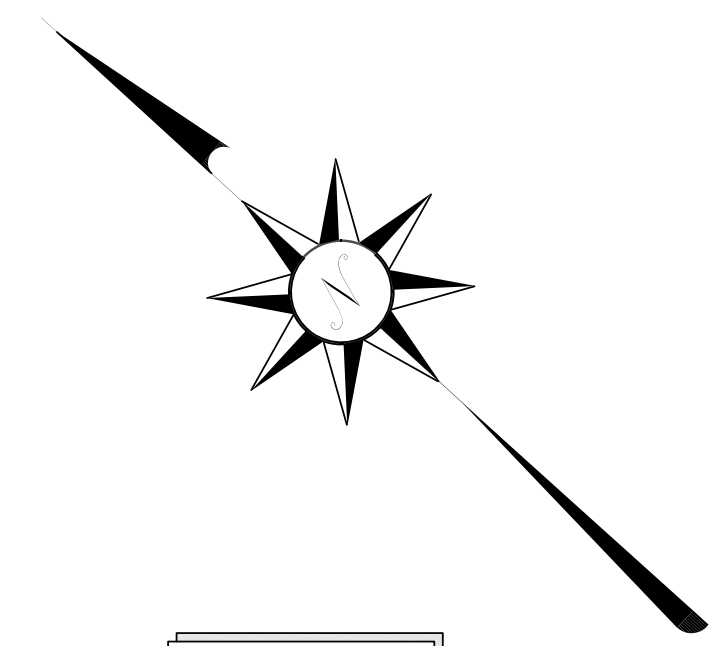

- LEASED PROPERTIES
- PROVPORT BUILDINGS
- COMMON AREA

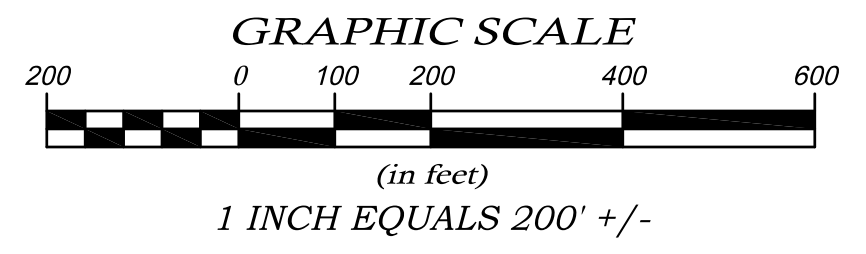

COPYRIGHT
 THESE DRAWINGS ARE THE PROPERTY OF THE ENGINEER SURVEYOR AND HAVE BEEN PREPARED FOR THE OWNER FOR THIS PROJECT AT THIS SITE AND ARE NOT TO BE USED FOR ANY OTHER PURPOSE, LOCATION OR OWNER WITHOUT WRITTEN CONSENT OF THIS OWNER OR ONE OF ITS DIRECTORS.

NO.	DATE	REVISION	CHECKED BY
1	01/07/2022	MINOR REVISIONS AS REQUESTED BY WATSON TERMINAL	BJT
PROJECT NO: R98.121			SCALE: 1" = 200' +/-
DATE: 08/26/2020			DRAWN BY: MS/BJT
CHECKED BY: RSL			FILENAME: 35_TERMINAL_ROAD_SUITE_200_LP-1.dwg
PROVPORT, INC. 35 TERMINAL ROAD - SUITE 200 PROVIDENCE, RHODE ISLAND 02905			DRAWING # LP-1
		46 Sutton Avenue East Providence, RI Phone: (401) - 438 - 5775 Fax: (401) - 438 - 5773 www.watermanengineering.net	